


LANE SHIFT L1

EXAMPLE ONLY

-  = Cone
-  = Work Area
-  = Safety Zone
-  = Taper

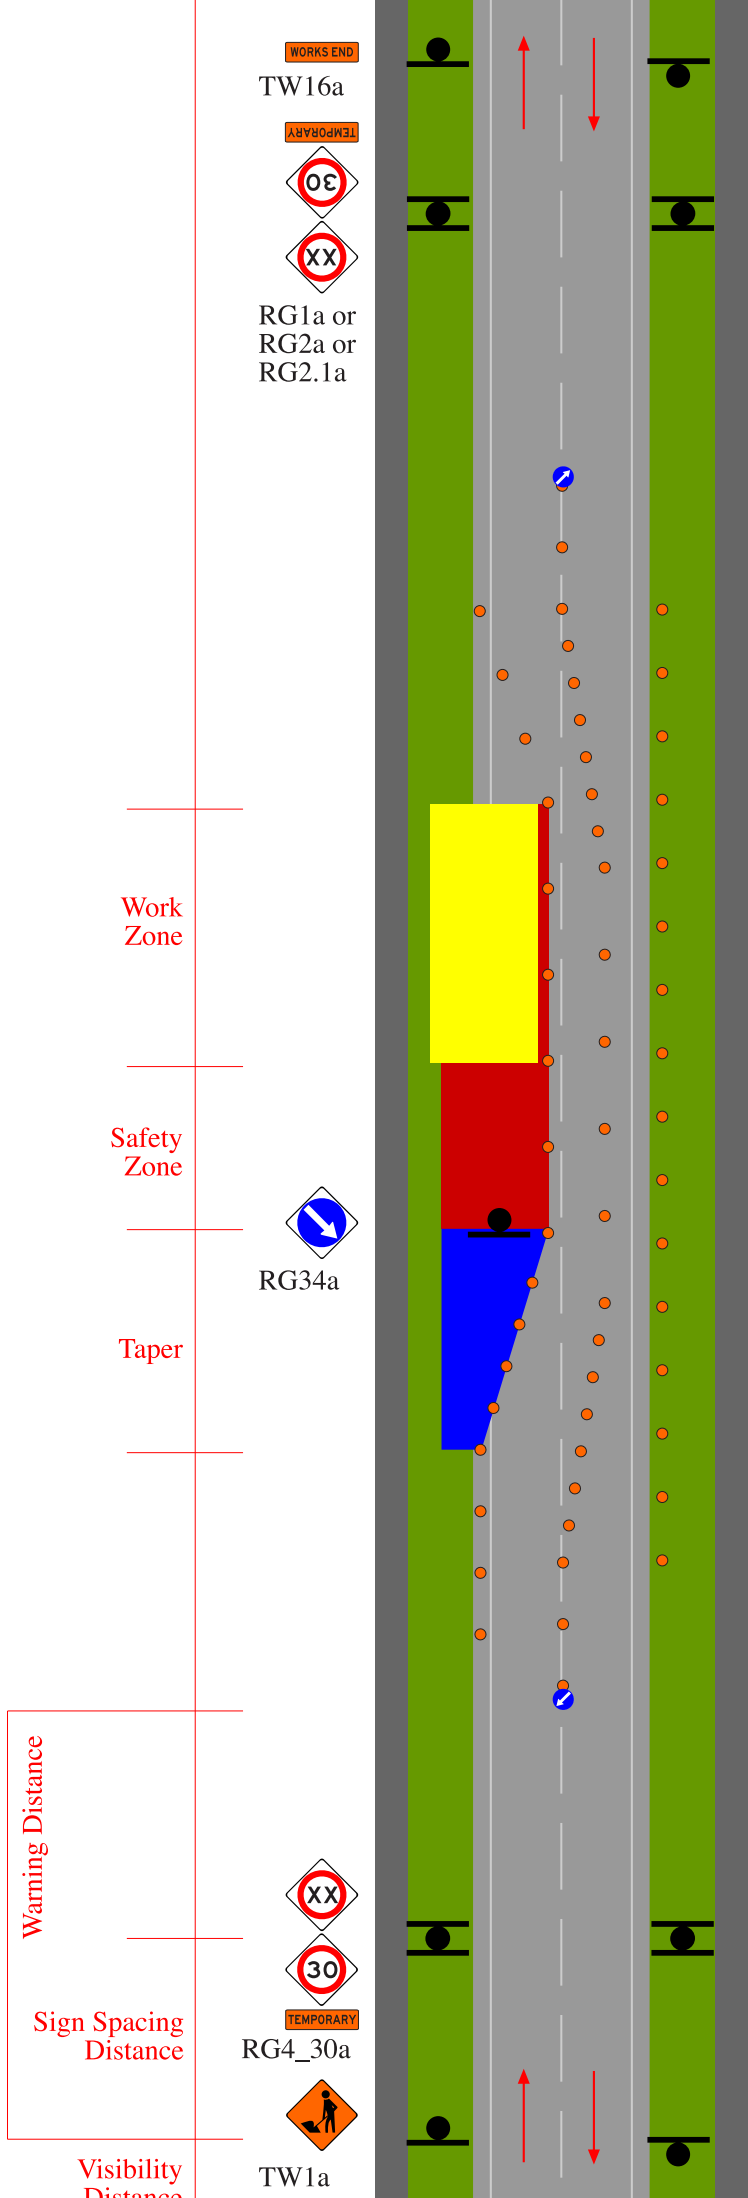

Warning Distance

Sign Spacing Distance

Visibility Distance

Permanent Speed Limit	< 50 km/h	60 km/h	70 km/h	80 km/h	100 km/h
Level 1	m	m	m	m	m
Traffic Signs					
Sign Visibility Distance	50	60	70	80	100
Warning Distance	75	90	105	120	150
Sign Spacing	35	45	50	60	75
Safety Zones					
Longitudinal	15	20	30	45	60
Lateral	1	1	1	1	1
Taper					
Length	50	60	70	80	100
Delineation Devices					
Spacing In Taper	2.5	2.5	5	5	5
Spacing (around work area)	5	5	10	10	10

Permanent / Temporary Speed Limit	30 km/h	50 km/h	60 km/h	70 km/h	80 km/h	100 km/h
Minimum Lane Width	2.75m	3m	3m	3.25m	3.25m	3.5m