


Permanent Speed Limit	< 50 km/h	60 km/h	70 km/h	80 km/h	100 km/h
	m	m	m	m	m
Traffic Signs					
Sign Visibility Distance	60	70	80	100	120
Sign Spacing	50	60	70	80	100
Warning Distance	100	120	140	160	200
Safety Zones					
Longitudinal	15	20	30	45	60
Lateral	1	1	1	1	1
Tapers					
Initial Taper Length (3.5m road)	90	100	120	150	180
Subsequent Taper Length	50	60	70	80	100
Minumum Dist. Between Tapers	50	60	70	80	100
Delineation Devices					
ALL Tapers	2.5	2.5	2.5	2.5	2.5
Approaches / Work Area	5	5	10	10	10

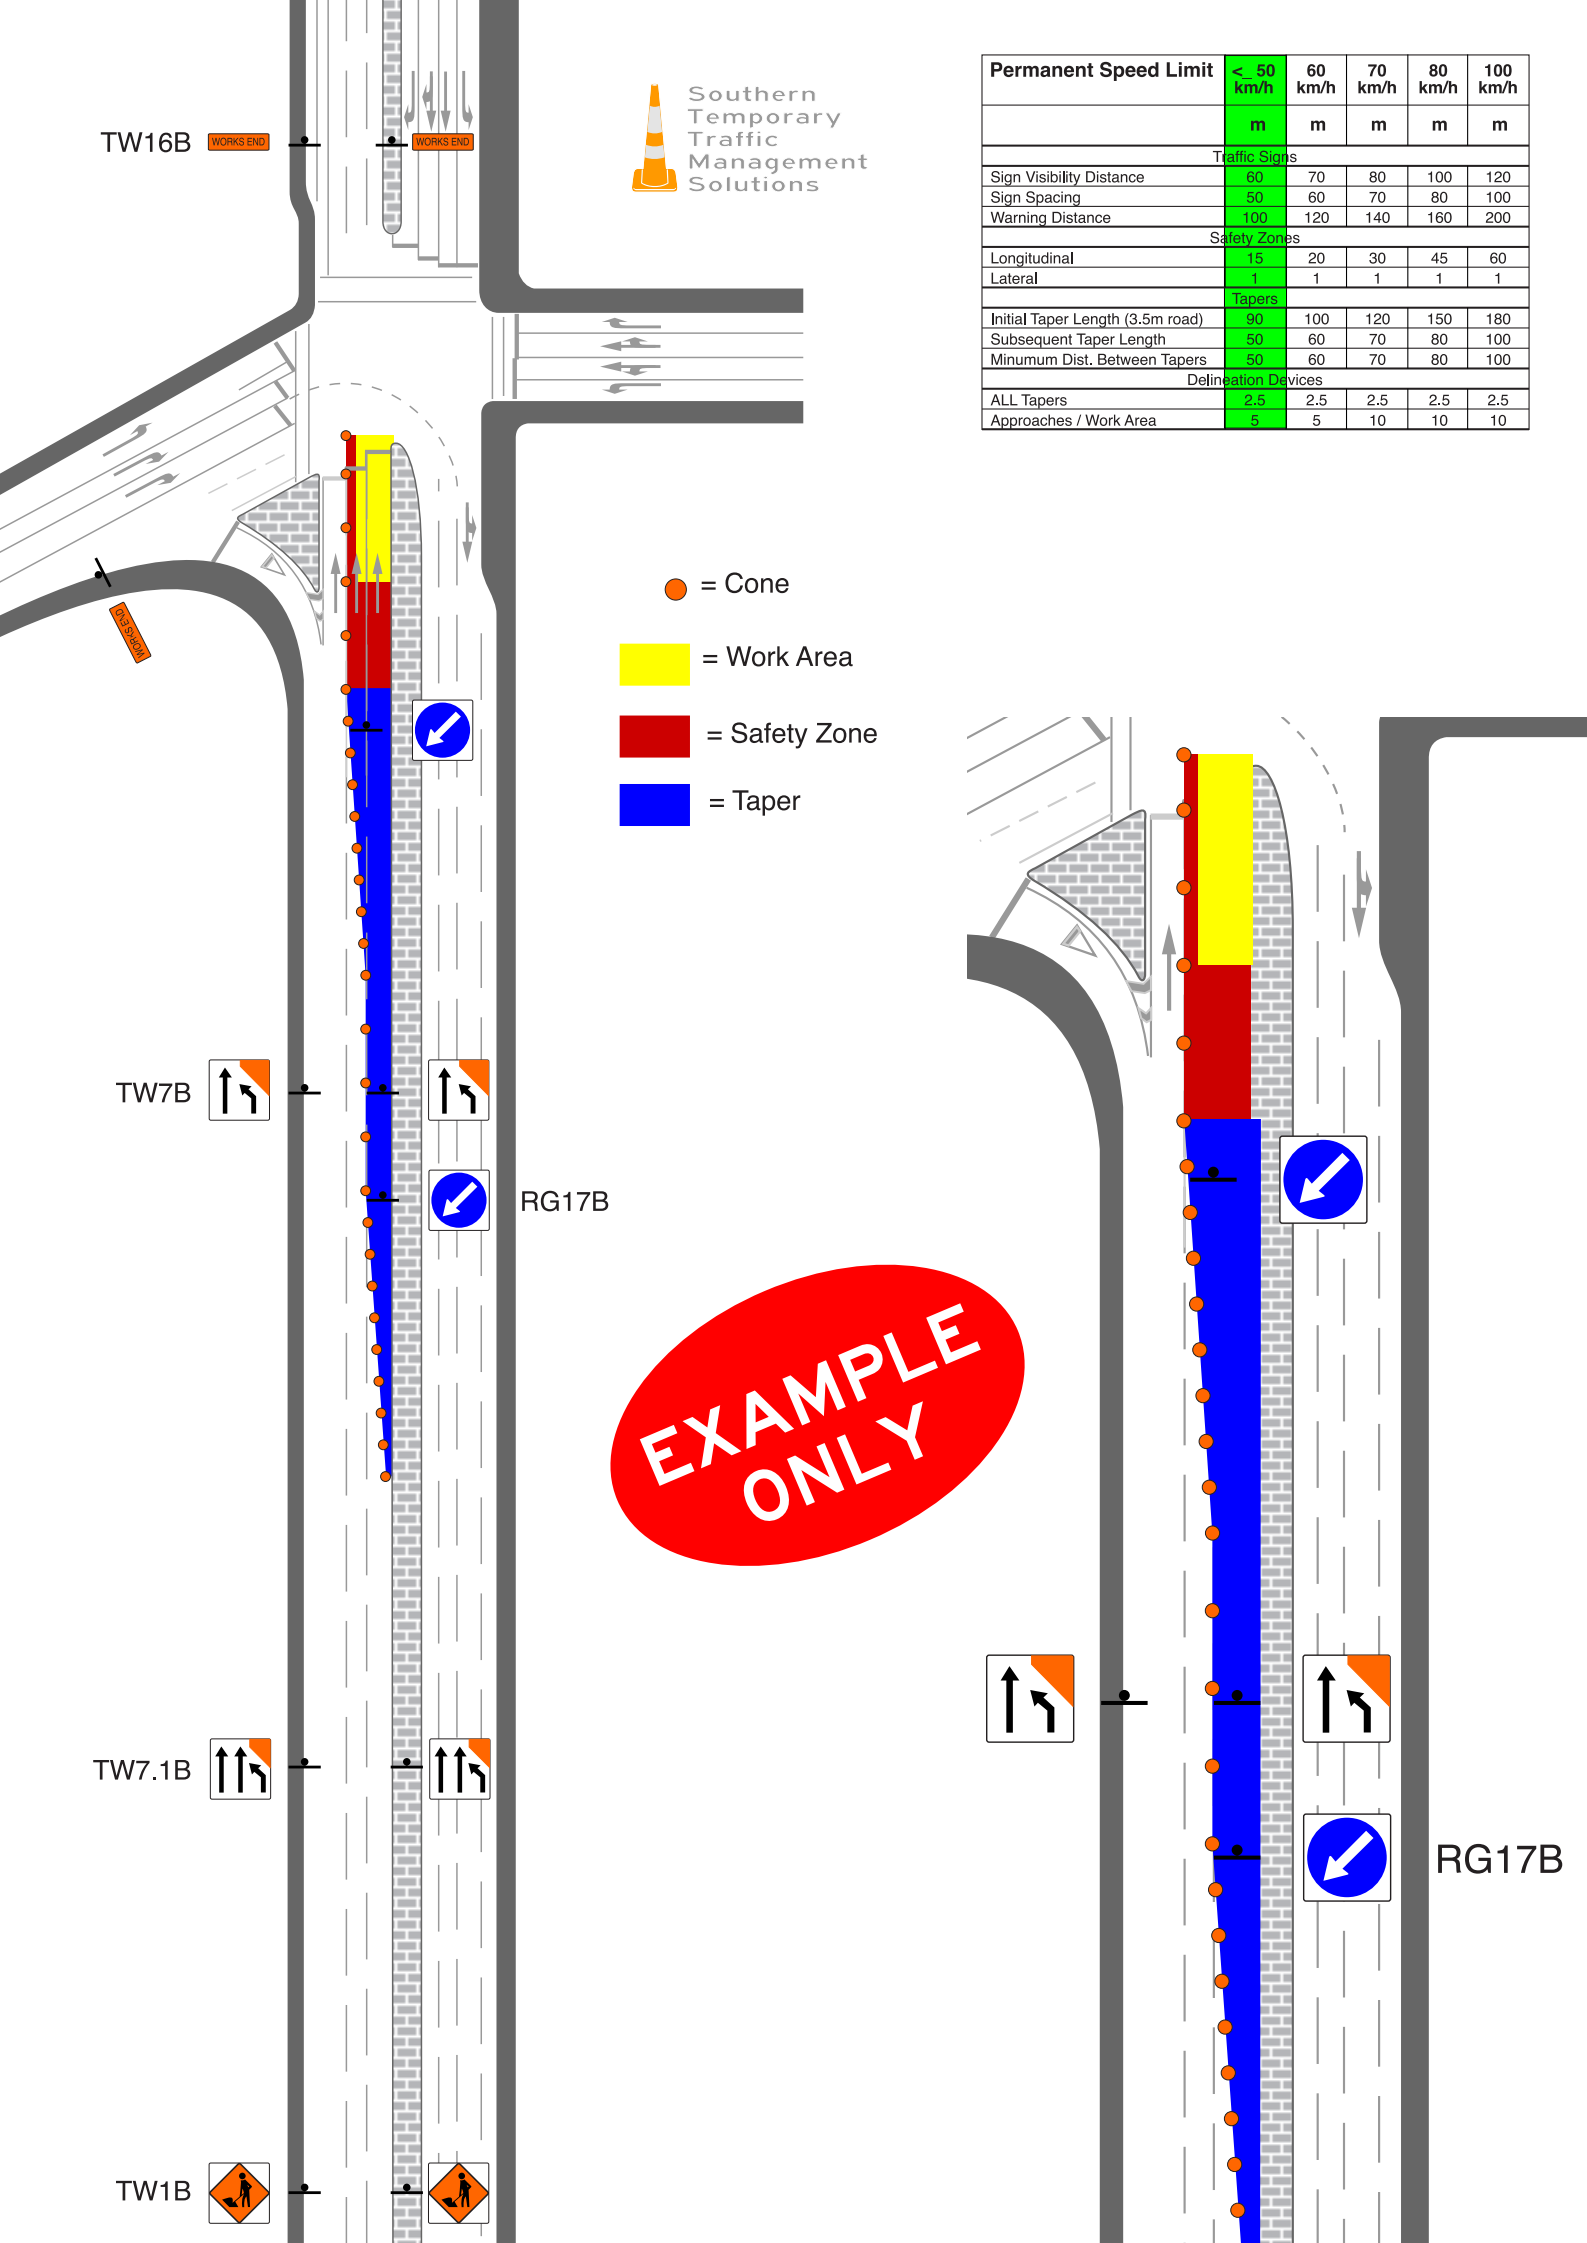

-  = Cone
-  = Work Area
-  = Safety Zone
-  = Taper

EXAMPLE ONLY

TW16B 

TW7B 

TW7.1B 

TW1B 

RG17B

RG17B